



TEMELJI


TRAKASTI TEMELJ

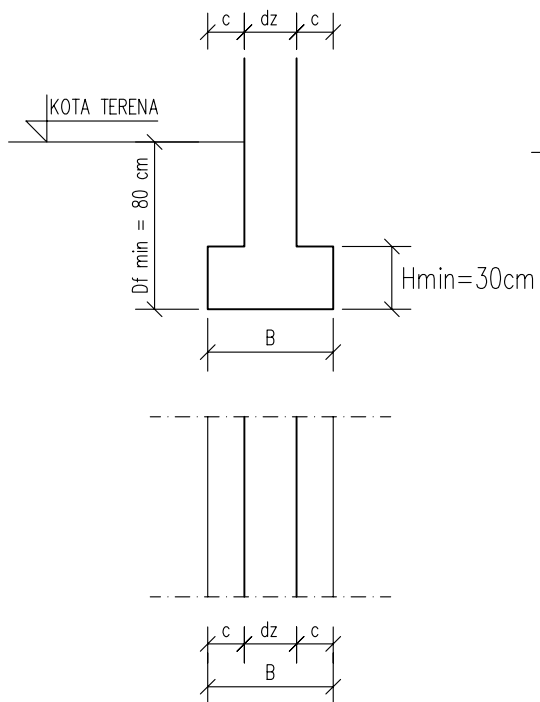


TEMELJ SAMAC

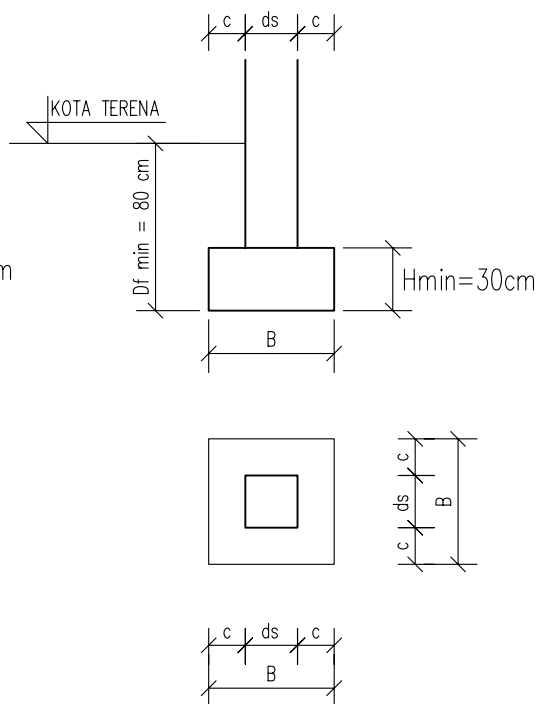

OSNOVA TEMELJA

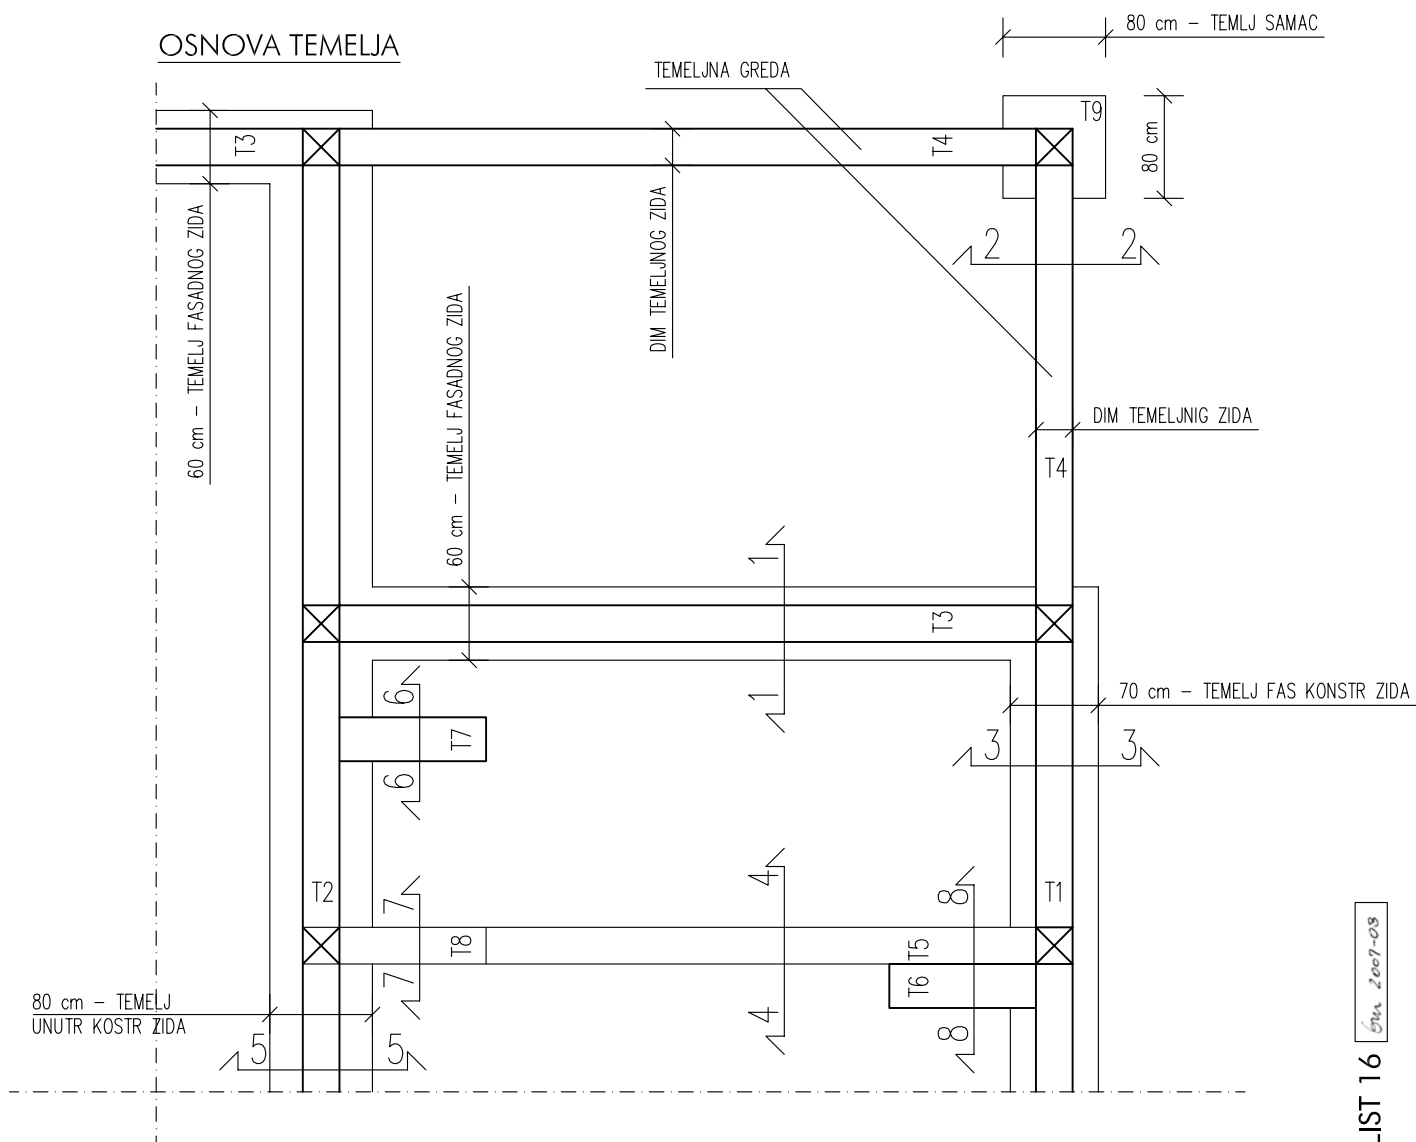


OBORENI PRESECI TEMELJA R 1:50

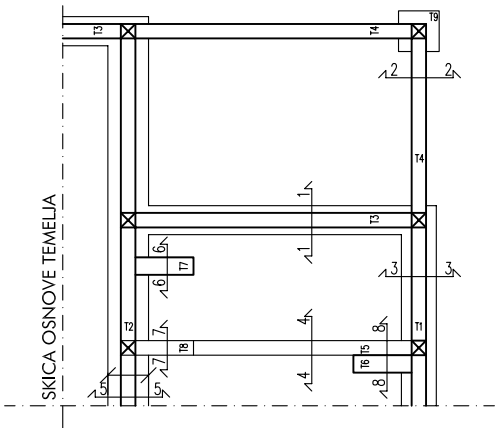


PRESEK 1-1

TEMELJ - FASADNI ZID - TERASA

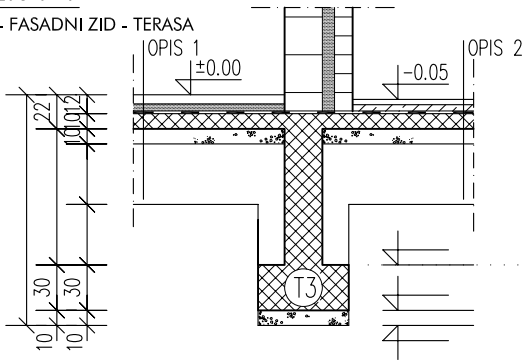


PRESEK 2-2

TEMELJNA GREDA (NA IVICI OBJEKTA)

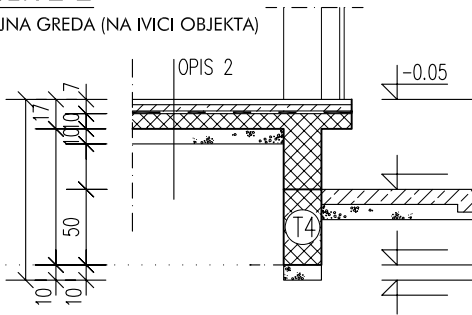


PRESEK 3-3

TEMELJ - FASADNI ZID (FKZ ILI FZ)

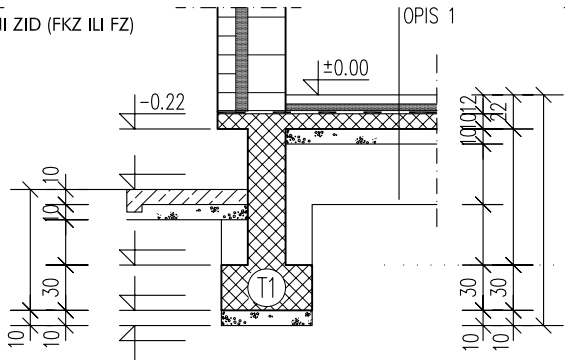


PRESEK 4-4

TEMELJNA GREDA (UNUTRAŠNJA)

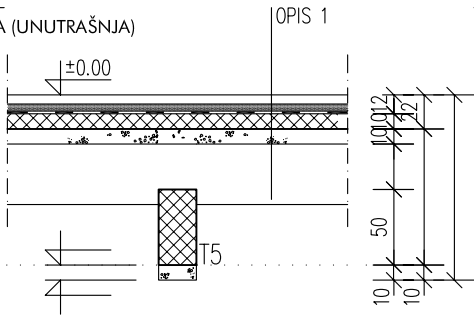


PRESEK 5-5

TEMELJ - UNUTRAŠNJI KONSTR. ZID (UKZ)

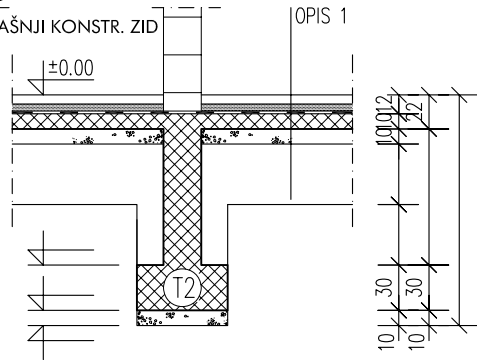


PRESEK 6-6

TEMELJ STEPENIŠTA

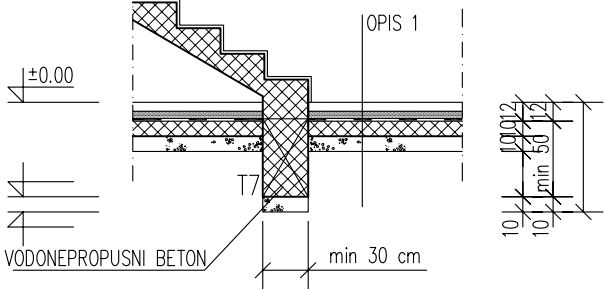


PRESEK 7-7

TEMELJ STEPENIŠTA

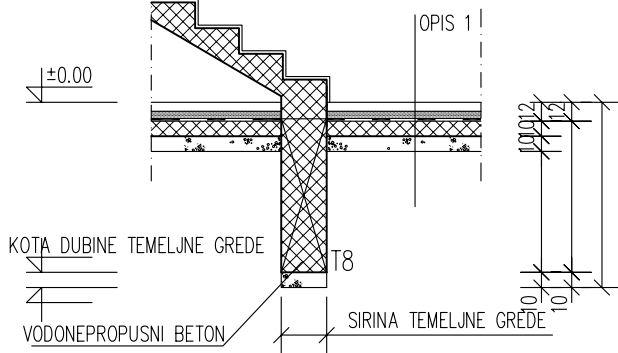

PRESEK 8-8

TEMELJ STEPENIŠTA

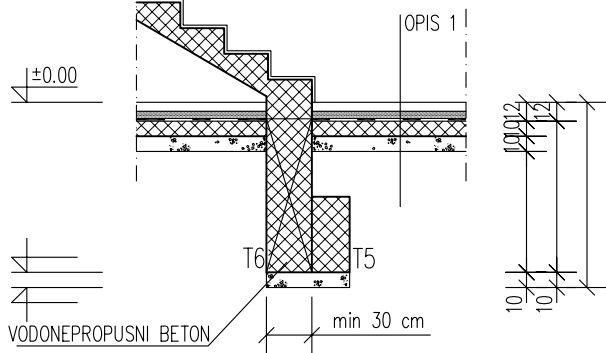

PRIMER OSNOVE TEMELJA

